



COUNTERTOP ISSUES SIDE ELEVATION, (ILLUST.. # 1)

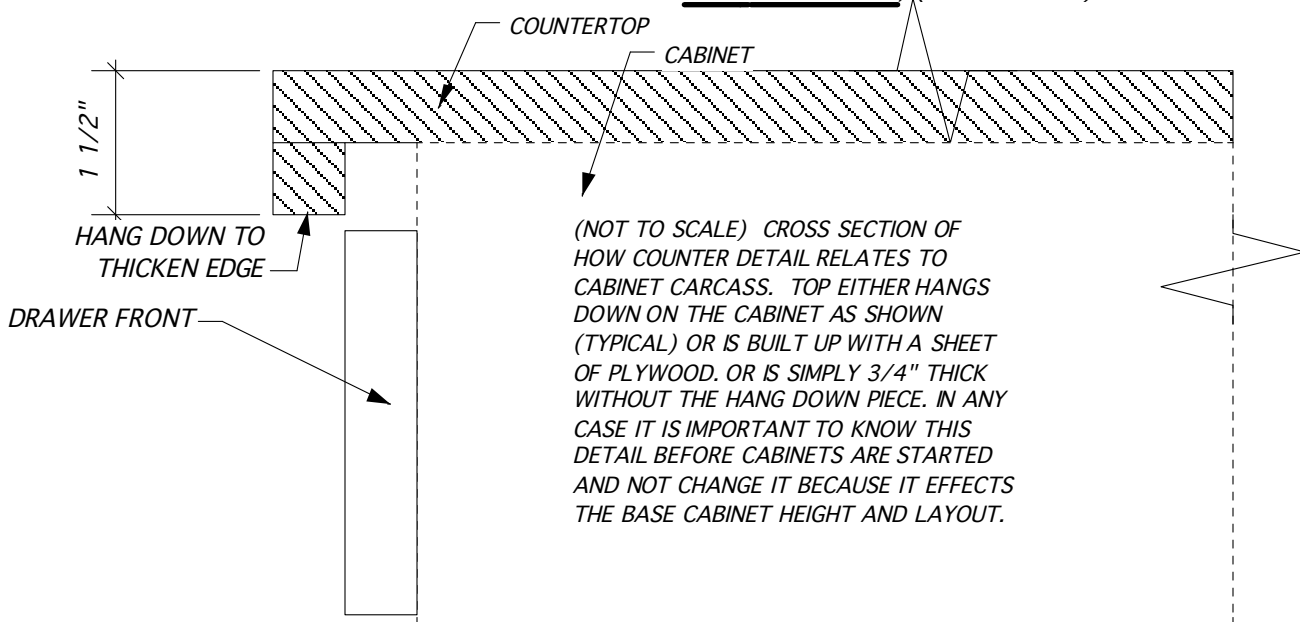

IRREGULAR CEILING IN ELEVATION, (ILLUST.. # 2)

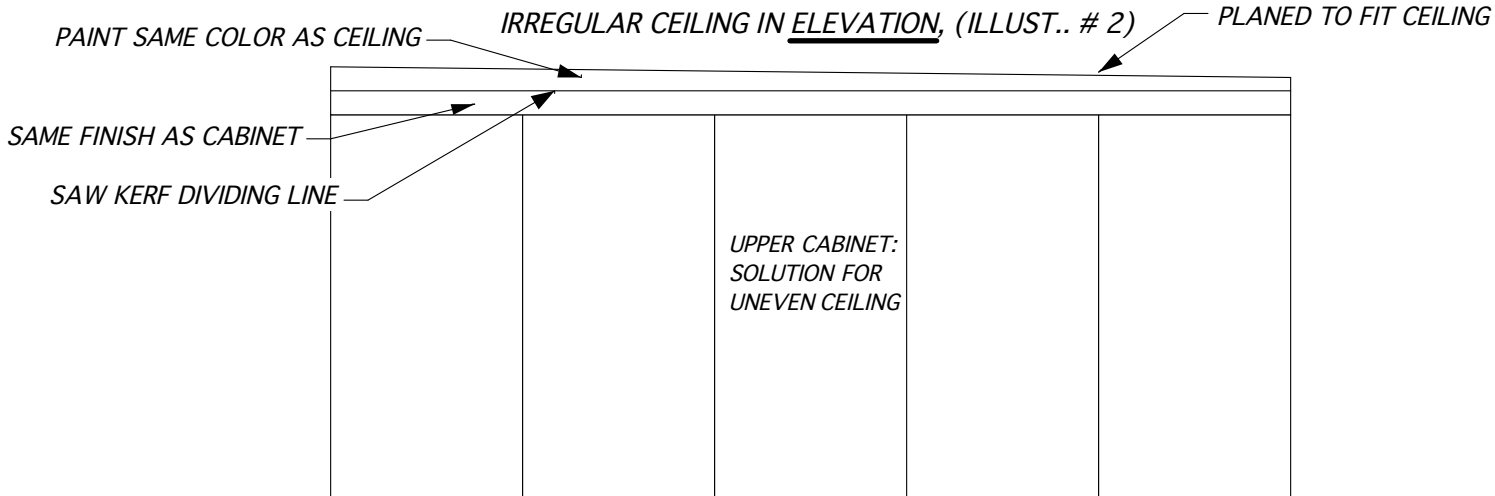

SCRIBE STRIP IN PLAN VIEW, (ILLUSTRATION # 3)

